

五輪大橋有料道路


平成18年度五輪大橋有料道路交通安全施設等整備(区画線)工事

L = 1350 m


橋梁部

料金所部


真島

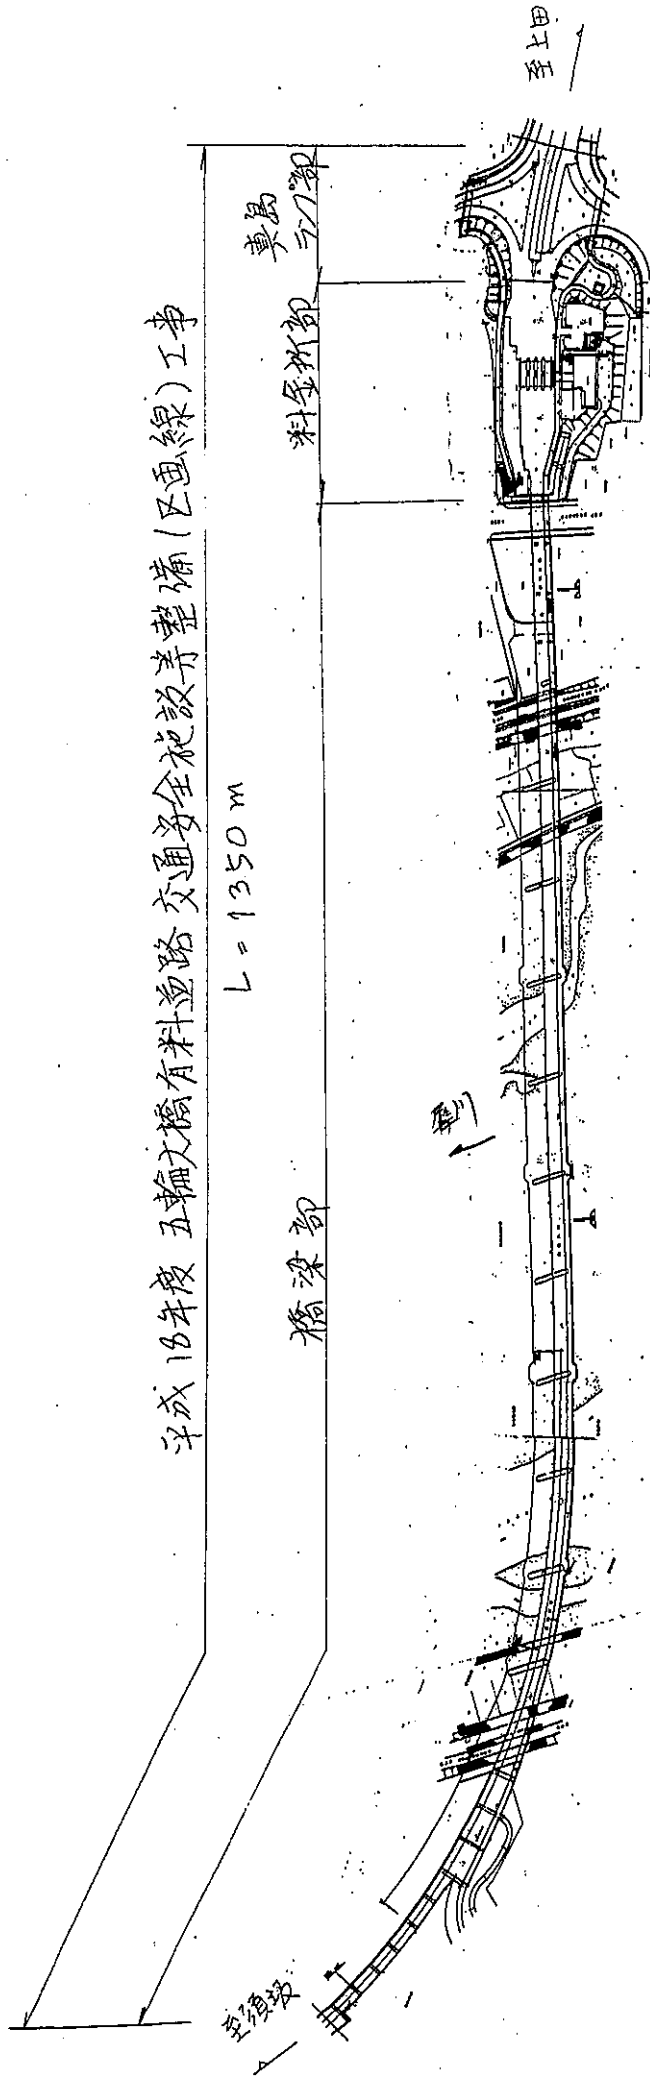

橋梁部展開図

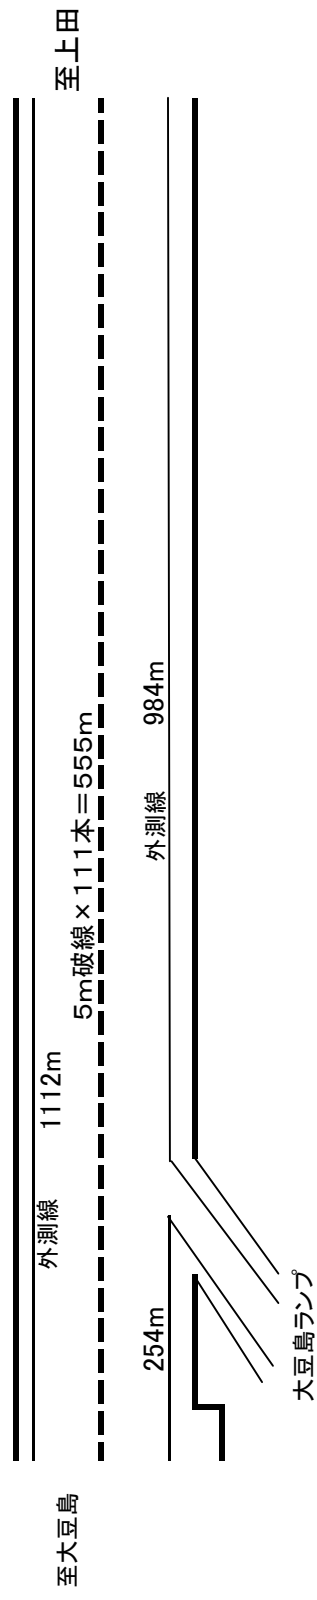

真島ランプ展開図

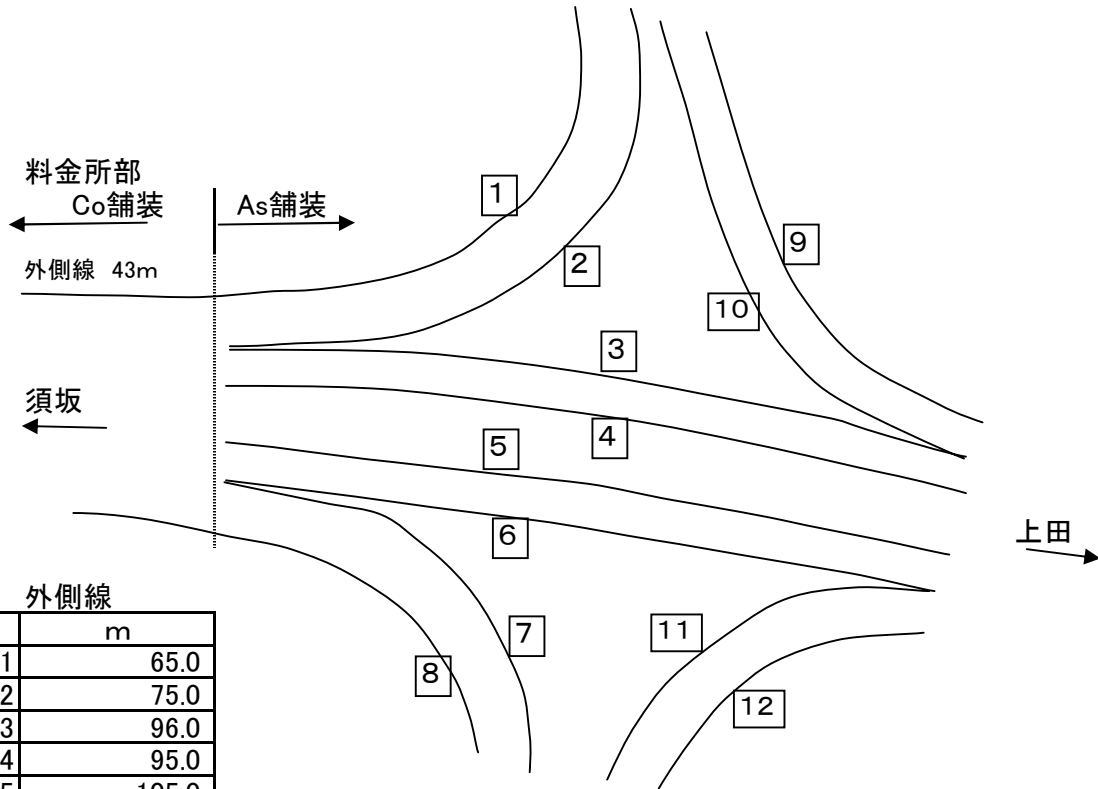




外側線	
	m
1	65.0
2	75.0
3	96.0
4	95.0
5	105.0
6	104.0
7	56.0
8	50.0
9	66.0
10	69.0
11	55.0
12	50.0
計	886.0

数量集計

外側線 橋右+大豆島ランプ+橋左+料金所右+真島ランプ
 $1112 + 254 + 984 + 43 + 886 = 3279\text{m}$

中心線 橋上
 $5 * 111 = 555\text{m}$

ゼブラゾーン内訳表

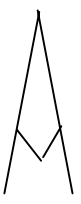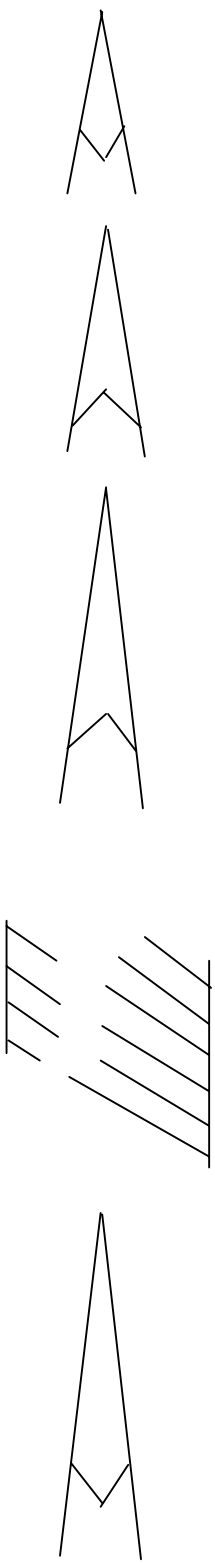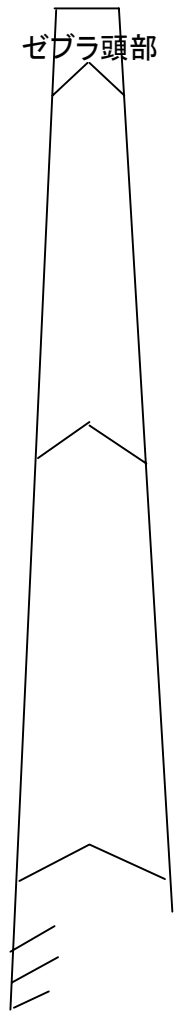	No	m	形状		No	m	形状
ゼブラ A	1	0.7					
	2	1.3					
	3	2.1					
	4	3.0					
	5	3.8					
	6	4.8					
	計	15.7					
ゼブラ B	1	1.2					
	2	1.5					
	3	2.1					
	4	2.8					
	5	3.6					
	6	4.6					
	7	5.9					
計	21.7						
ゼブラ C	1	0.5					
	2	0.9					
	3	1.3					
	4	1.7					
	5	2.2					
	6	2.8					
	7	3.6					
	8	4.3					
	9	5.0					
	10	6.0					
計	28.3						
ゼブラ D	1	2.7					
	2	2.3					
	3	1.7					
	4	1.1					
	5	2.7					
	6	3.9					
	7	4.5					
	8	4.6					
	9	4.7					
	10	5.3					
計	33.5						
ゼブラ E	1	0.4					
	2	0.8					
	3	1.0					
	4	1.5					
	5	1.8					
	6	2.3					
	7	2.7					
	8	3.2					
	9	3.7					
	10	4.2					
	11	5.0					
計	26.6						
ゼブラ F	1	2.3					
	2						
	3						
	4						
	5						
	6	22.0					
	7						
	8						
	9						
	10	3.2					
	11						
	12						
	13						
	14						
	15	32.9					
	16						
	17						
	18						
	19						
	20	4.1					
	21						
	22						
	23						
	24	36.1					
	25						
	26						
	27						
	28	6.2					
	29	1.1					
	30	1.0					
	31	0.3					
計	109.1						
ゼブラ F 起点側		21.0	3.0m*7個 面積換算8個 ゼブラ頭部				
		52.0					
		2.1					
計		75.1					
合計		310.0	W=0.45m				